


SLAB @ PEDESTRIAN DOOR OPENING

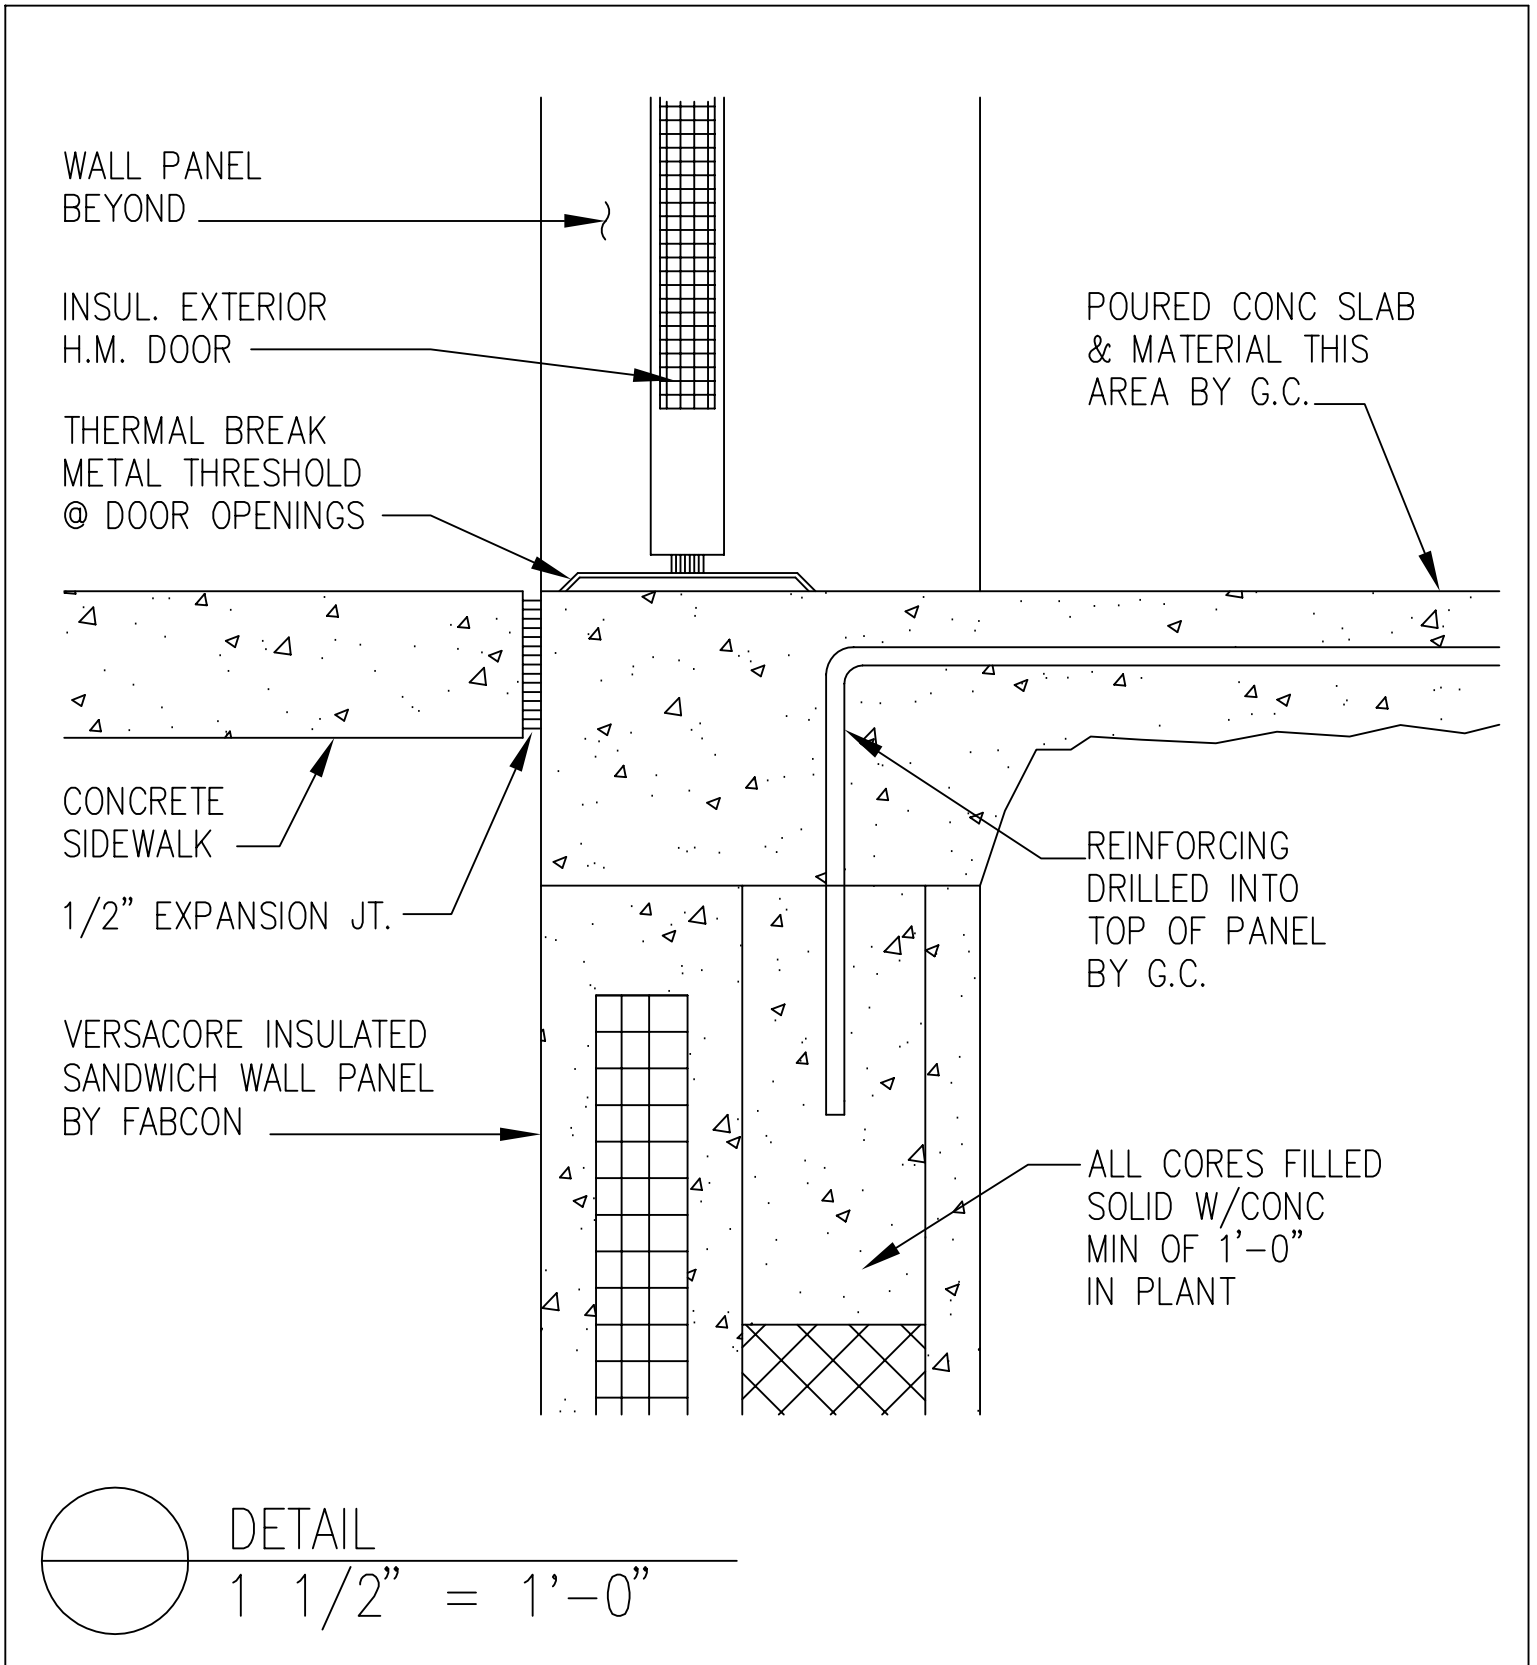

SLBOPNGB