


TYPICAL PANEL JOINT

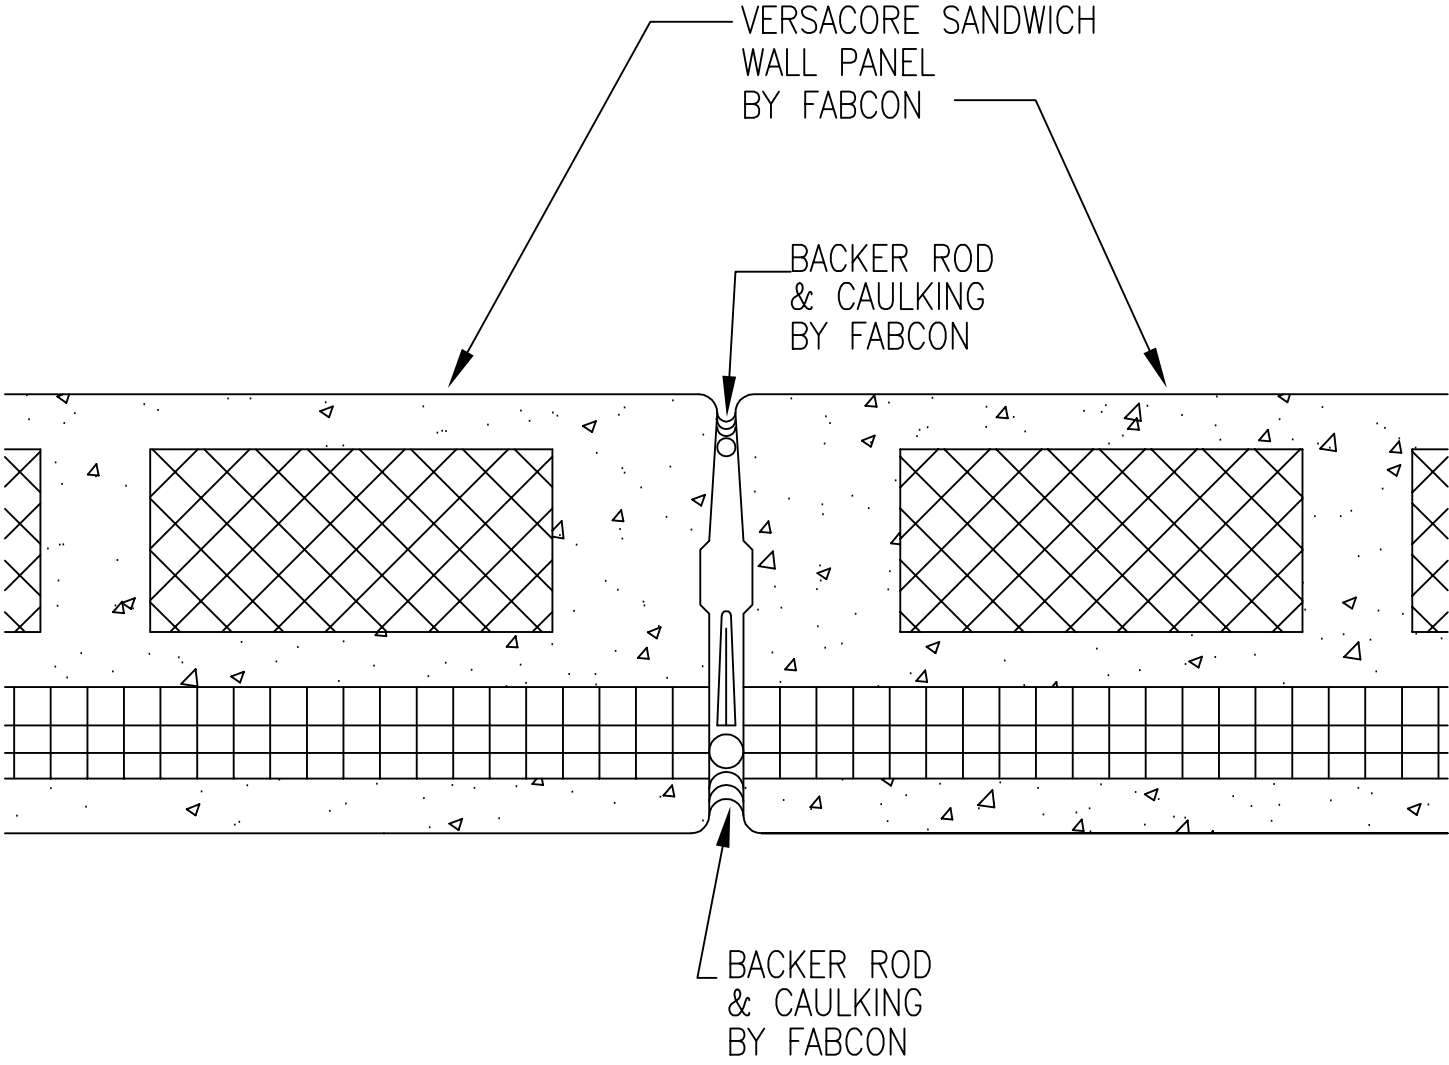

○ DETAIL  
1 1/2" = 1'-0"