

INDIVIDUAL JOIST BEARING / FREESTANDING SECTION


FLASHING, ROOFING, INSULATION,
BLOCKING, DECKING & BAR JOIST
BY G.C.

NOTE:
CHORD ANGLE DOES NOT
HAVE TO BE CONNECTED TO
THE PRECAST IF LATERAL AND
PERPENDICULAR LOADS CAN
BE TRANSFERRED THROUGH
THE BAR JOIST SEATS

CORES FILLED SOLID
W/CONC. A MIN OF
3'-0" IN PLANT

EMBEDDED \bar{R} @
JOIST LOC'S
BY FABCON

VERSACORE
WALL PANEL
BY FABCON

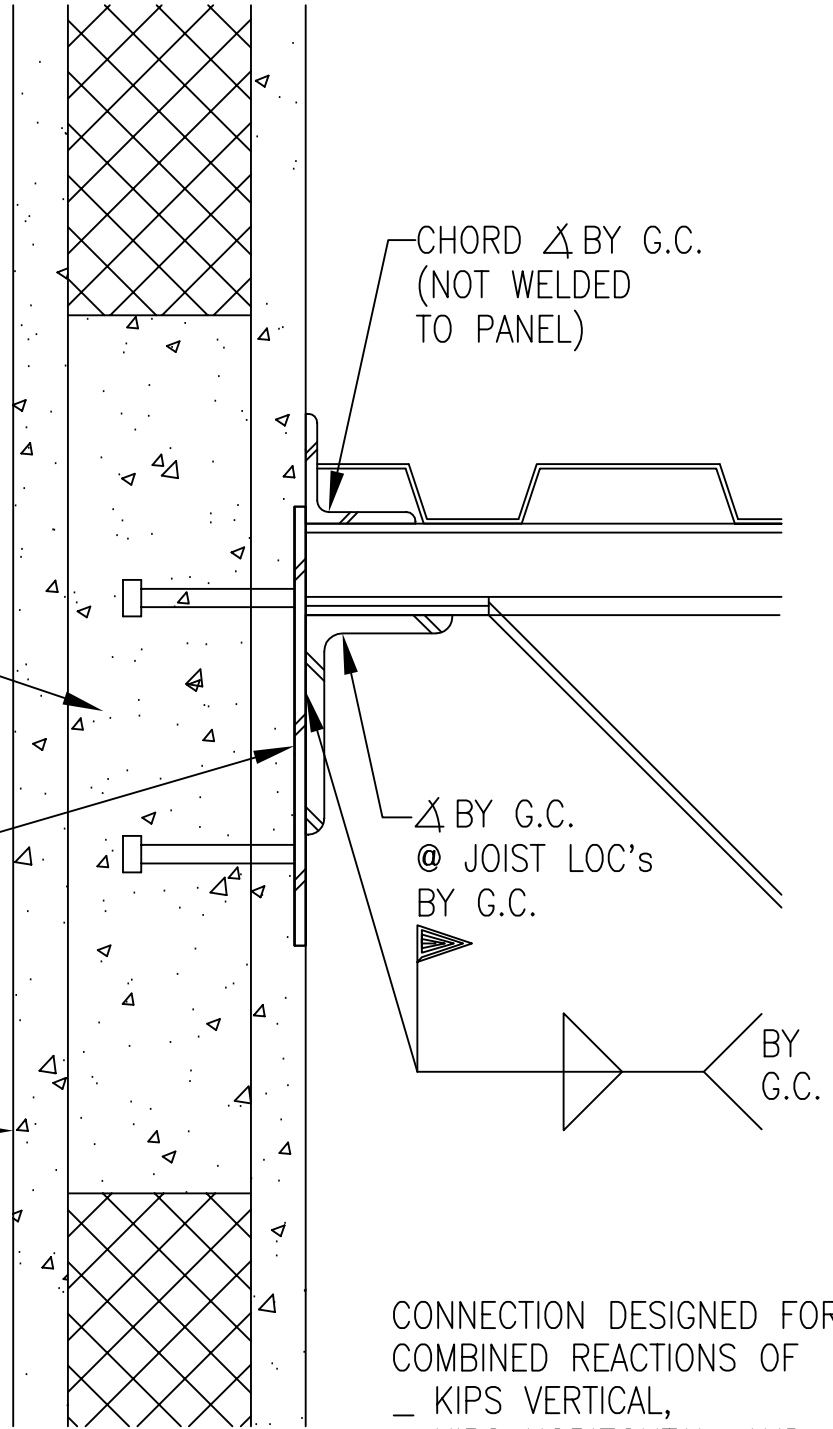

CONNECTION DESIGNED FOR
COMBINED REACTIONS OF
- KIPS VERTICAL,
- KIPS HORIZONTAL, AND
- KIPS PERPENDICULAR

